

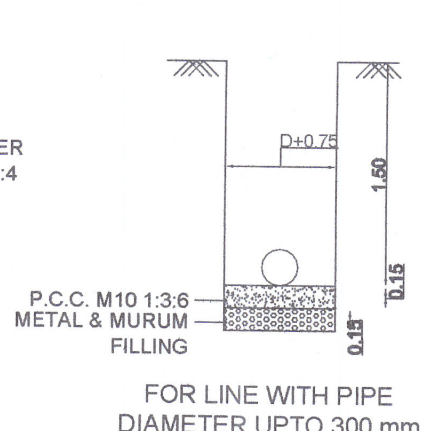
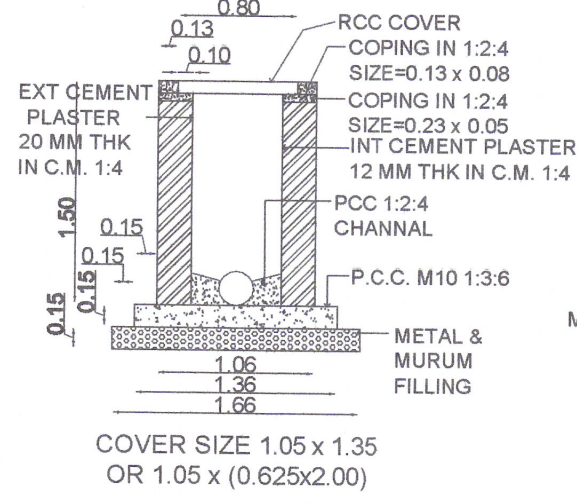
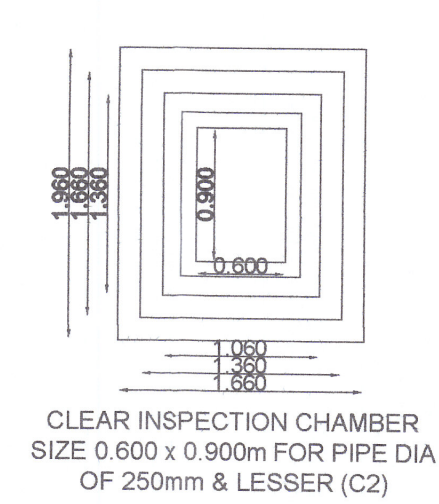
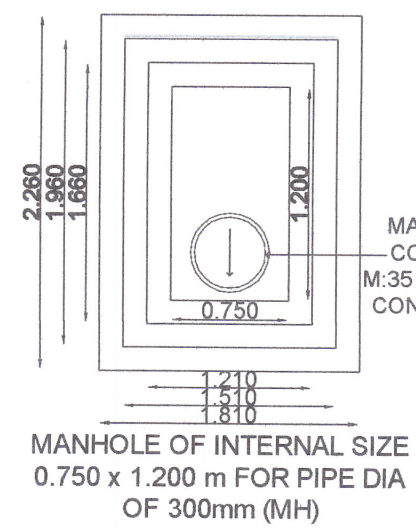
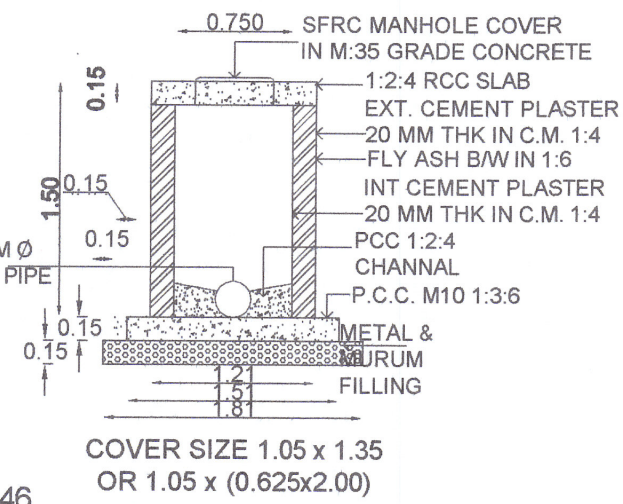


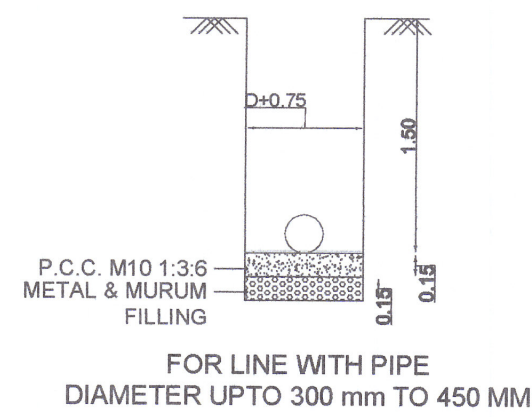

C/S DETAILS OF SEWER LINE CHAMBERS

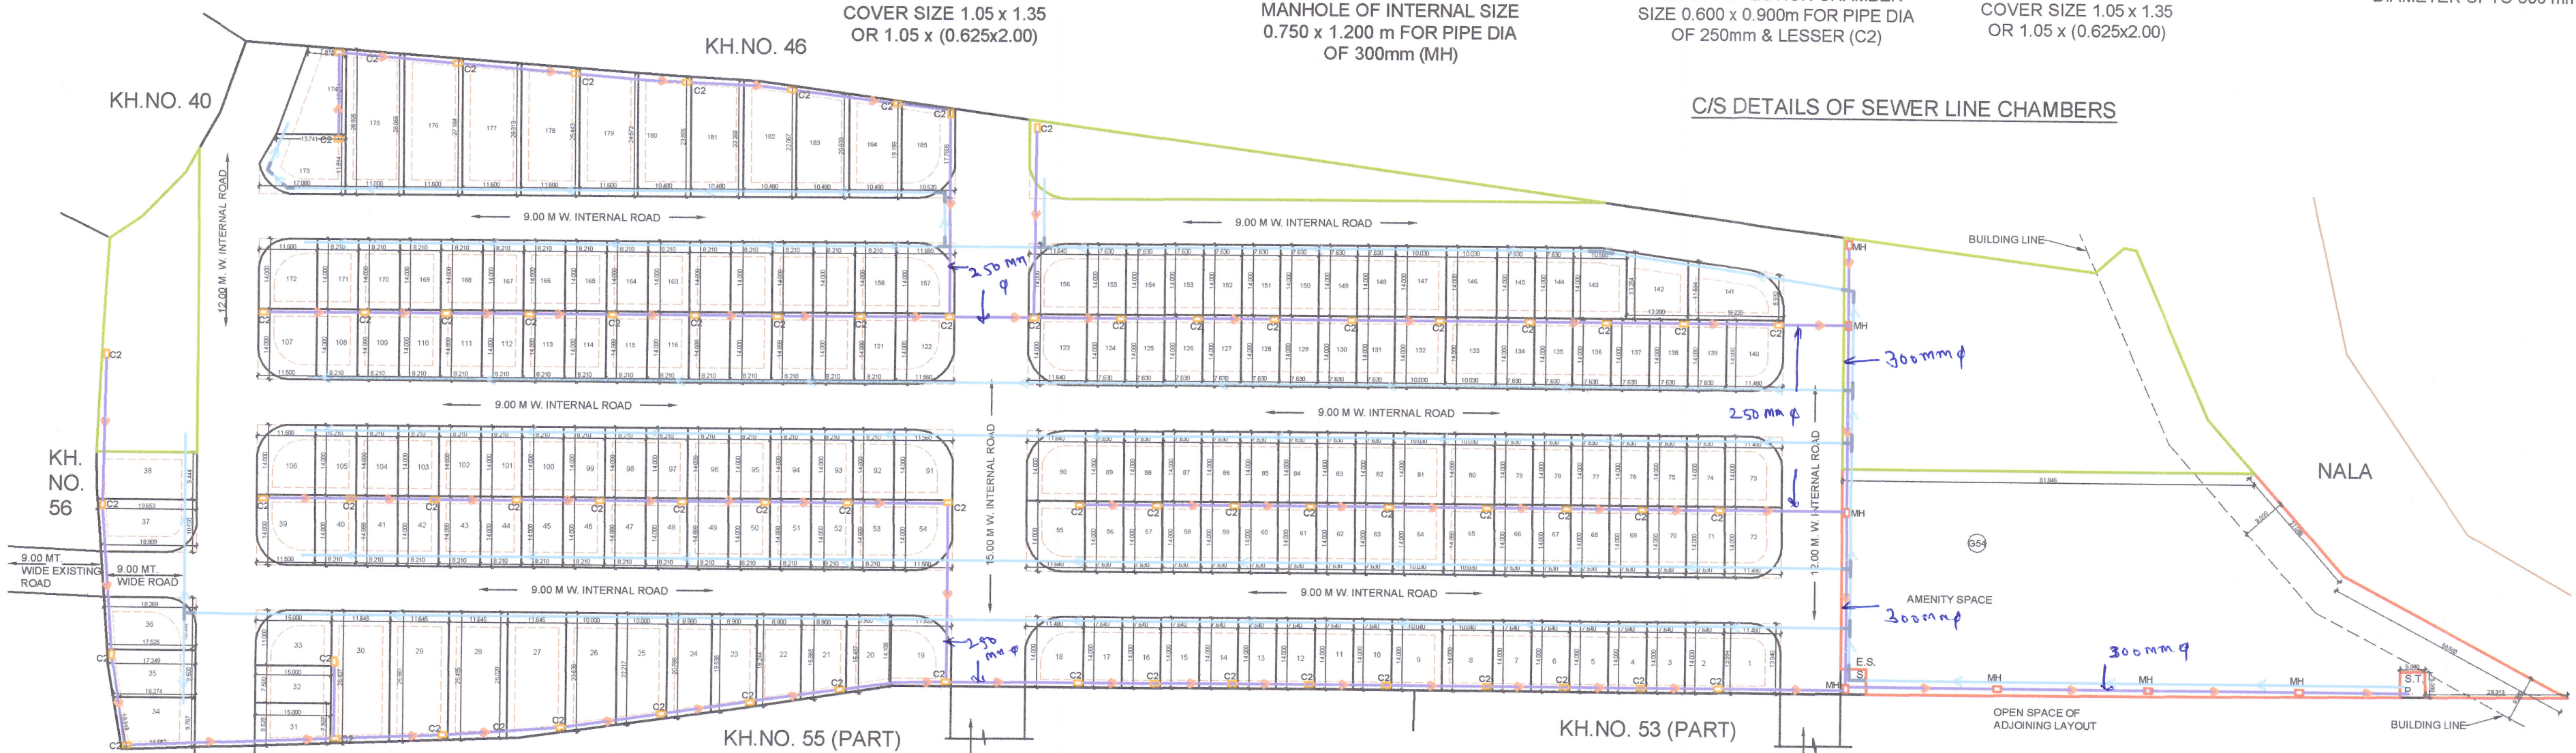

SEWER LINE & GREY WATER LINE PLAN
SCALE : N.T.S.

DRAWING SHEET NO. 03
PROPOSED SEWER LINE & GREY WATER LINE PLAN FOR RESIDENTIAL LAYOUT PLAN ON KH. NO.- 54, P.H. NO.- 36, MOUZA - KALAMNA, TAH. - NAGPUR (GRAMIN), DIST.- NAGPUR.
BELONGING TO :-
TECHOPS INFRASTRUCTURE PVT. LTD. NAGPUR THROUGH ITS DIRECTORS
1) SHRI. ANIL MADHUKAR KALE
2) SHRI. JEEVAN GULABRAO GHIME
3) SHRI. VILAS MAHADEORAO HARDE
4) SHRI. ISHAN RAVINDRA BARAI
5) SHRI. NARENDRA TEJRAMJI DAKHALE

LEGEND

S.NO.	NAME	SYMBOL
1	0.750 X 1.200 M MAN HOLE CHAMBER (C1)	[Symbol]
2	0.600 X 0.900 M INSPECTION CHAMBER (C2)	[Symbol]
3	R.C.C. NP2 PIPE 250 mm Ø WITH SPIGOT & SOCKET JOINT	[Symbol]
4	SLOPE ARROW	[Symbol]
5	S.T.P.	[Symbol]
6	50 MM Ø H.D.P.E. PIPE LINE FOR REUSED WATER (GREY WATER) FOR GARDENING PURPOSE	[Symbol]
7	SLOPE ARROW	[Symbol]
8	TEE	[Symbol]
9	ELBOW	[Symbol]

OWNER
TECHOPS INFRASTRUCTURE PVT. LTD. NAGPUR THROUGH ITS DIRECTORS
1) SHRI. ANIL MADHUKAR KALE
2) SHRI. JEEVAN GULABRAO GHIME
3) SHRI. VILAS MAHADEORAO HARDE
4) SHRI. ISHAN RAVINDRA BARAI
5) SHRI. NARENDRA TEJRAMJI DAKHALE

ARCHITECT
C.D. Giripunje
C.A./2001/27832
N.I.T. No.1321
N.M.C. No.R-198

JOB NO.	DRAWING NO.	SCALE	DRAWN BY	CHECKED BY
	LAYOUT / 01	N.T.S.	KARTIK	CHANDU SIR

VISTAAR
ARCHITECT, INTERIOR DESIGNER, PLANNER, LANDSCAPE ARCHITECT, P.M.C., VISTAAR HEIGHTS, 4TH FLOOR, PLOT NO. 146-151, OPP. GAJANAN MAHARAJ MANDIR, ZENDA CHOWK, DHARMPEETH, NAGPUR - 440010.
MOB. NO. : 9422103220
EMAIL : chanduu1965@gmail.com

Superintending Engineer Nagpur Metropolitan Region Development Authority	Executive Engineer Nagpur Metropolitan Region Development Authority	Assistant Engineer (South) Nagpur Metropolitan Region Development Authority	Assistant Engineer / Junior Engineer (South) Nagpur Metropolitan Region Development Authority
SUPERINTENDING ENGINEER	EXECUTIVE ENGINEER (N.M.R.D.A.)	ASSISTANT ENGINEER - I (N.M.R.D.A.)	JUNIOR ENGINEER (N.M.R.D.A.)