




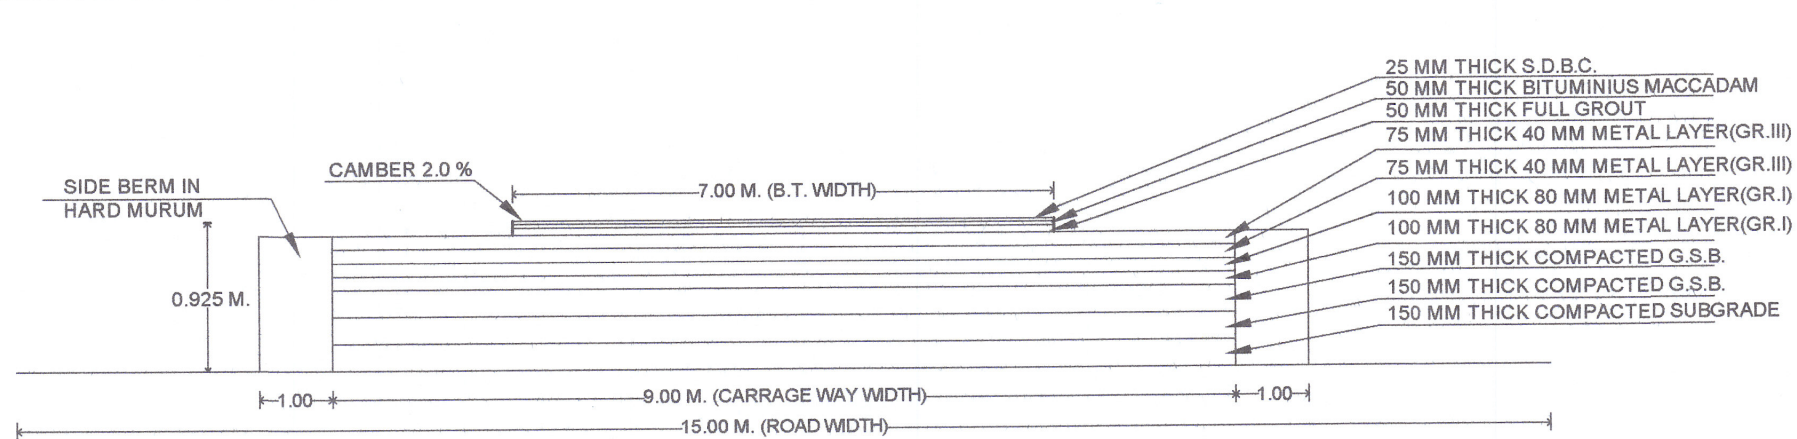



TYPICAL CROSS SECTION OF 15.00 M. WIDE W.B.M. ROAD WITH ASPHALTING

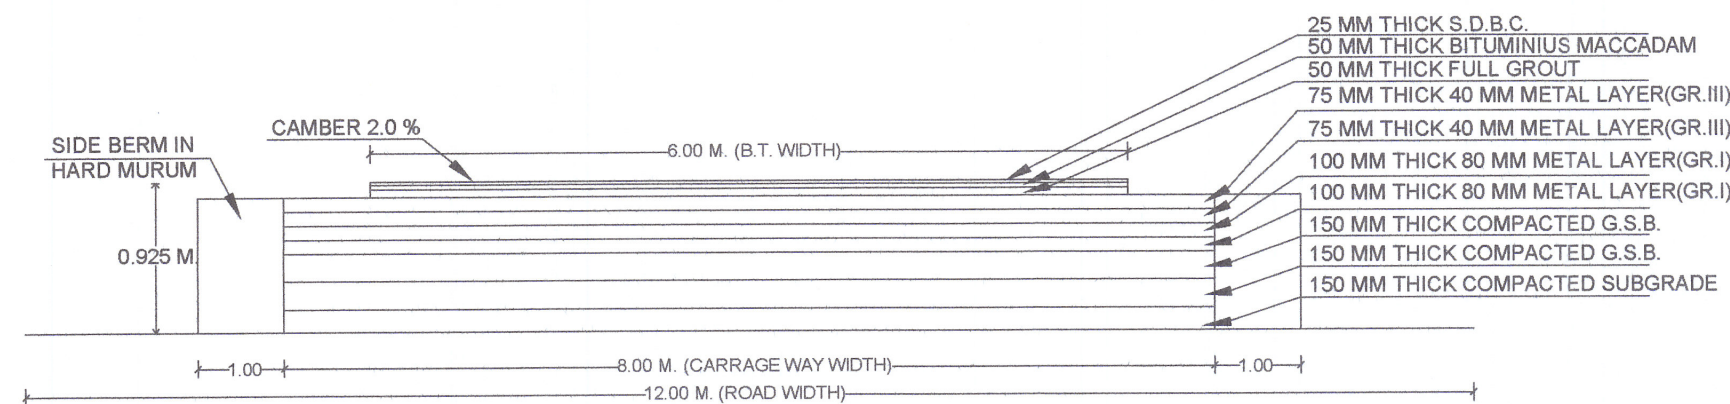

TYPICAL CROSS SECTION OF 12.00 M. WIDE W.B.M. ROAD WITH ASPHALTING

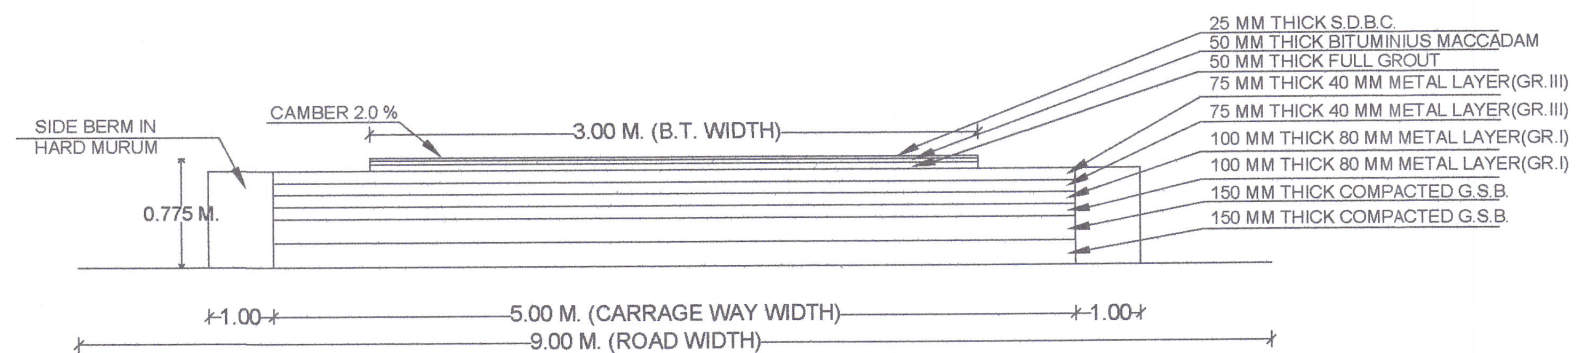

TYPICAL CROSS SECTION OF 9.00 M. WIDE W.B.M. ROAD WITH ASPHALTING

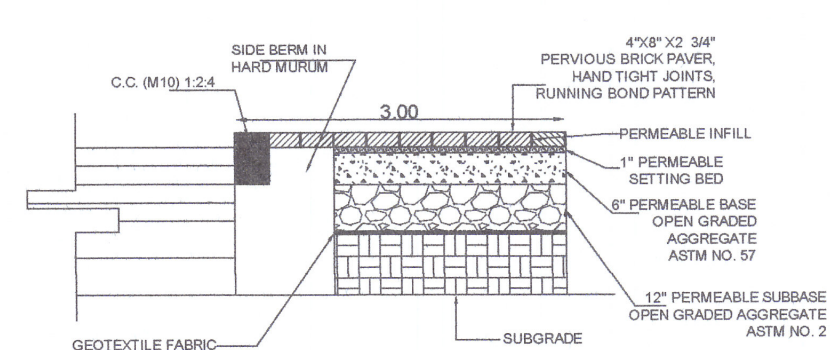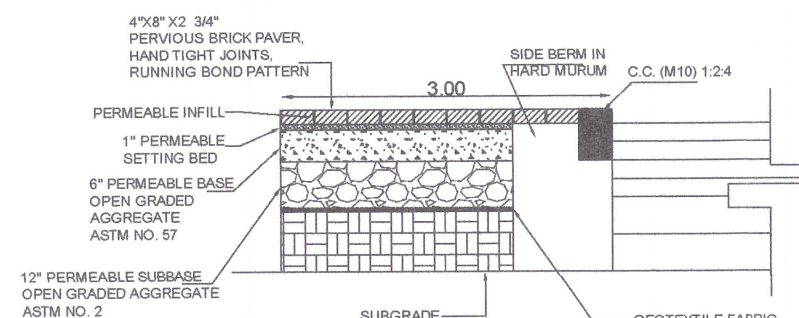

TYPICAL CROSS SECTION OF PATHWAY



WATER BOUND MACADAM ROAD PLAN
SCALE : 1:1000

DRAWING SHEET NO. 02

PROPOSED WATER BOUND MACADAM & ASPHALTING ROAD PLAN FOR RESIDENTIAL LAYOUT PLAN ON KH. NO.- 54, P.H. NO.- 36, MOUZA - KALAMNA, TAH. - NAGPUR (GRAMIN), DIST.- NAGPUR.

BELONGING TO :-
TECHOPS INFRASTRUCTURE PVT. LTD. NAGPUR THROUGH ITS DIRECTORS
1) SHRI. ANIL MADHUKAR KALE
2) SHRI. JEEVAN GULABRAO GHIME
3) SHRI. VILAS MAHADEORAO HARDE
4) SHRI. ISHAN RAVINDRA BARAI
5) SHRI. NARENDRA TEJRAMJI DAKHALE

LEGEND

PROPOSED W.B.M. ROAD
PATHWAY

OWNER

TECHOPS INFRASTRUCTURE PVT. LTD. NAGPUR THROUGH ITS DIRECTORS
1) SHRI. ANIL MADHUKAR KALE

2) SHRI. JEEVAN GULABRAO GHIME

3) SHRI. VILAS MAHADEORAO HARDE

4) SHRI. ISHAN RAVINDRA BARAI

5) SHRI. NARENDRA TEJRAMJI DAKHALE

ARCHITECT

ARCHITECT
C.D. Giripunja
C.A./2001/27832
N.I.T. No.1321
N.M.C. No.R-198

JOB NO.	DRAWING NO.	SCALE	DRAWN BY	CHECKED BY
	LAYOUT /01	N.T.S.	KARTIK	CHANDU SIR

VISTAAAR
ARCHITECT, INTERIOR DESIGNER, PLANNER,
LANDSCAPE ARCHITECT, P.M.C.,
VISTAAAR HEIGHTS, 4TH FLOOR, PLOT NO. 148-151,
OPP. GAJANAN MAHARAJ MANDIR, ZENDA CHOWK,
DHARMAPETH, NAGPUR - 440010.
MOB. NO. : 9422103220
EMAIL : chandu1985@gmail.com

Superintending Engineer
Nagpur Metropolitan Region Development Authority

Executive Engineer
Nagpur Metropolitan Region Development Authority

Assistant Engineer (South)
Nagpur Metropolitan Region Development Authority

Assistant Engineer - II / Junior Engineer (South)
Nagpur Metropolitan Region Development Authority

SUPERINTENDING ENGINEER

EXECUTIVE ENGINEER (N.M.R.D.A.)

ASSISTANT ENGINEER - I (N.M.R.D.A.)

JUNIOR ENGINEER (N.M.R.D.A.)