
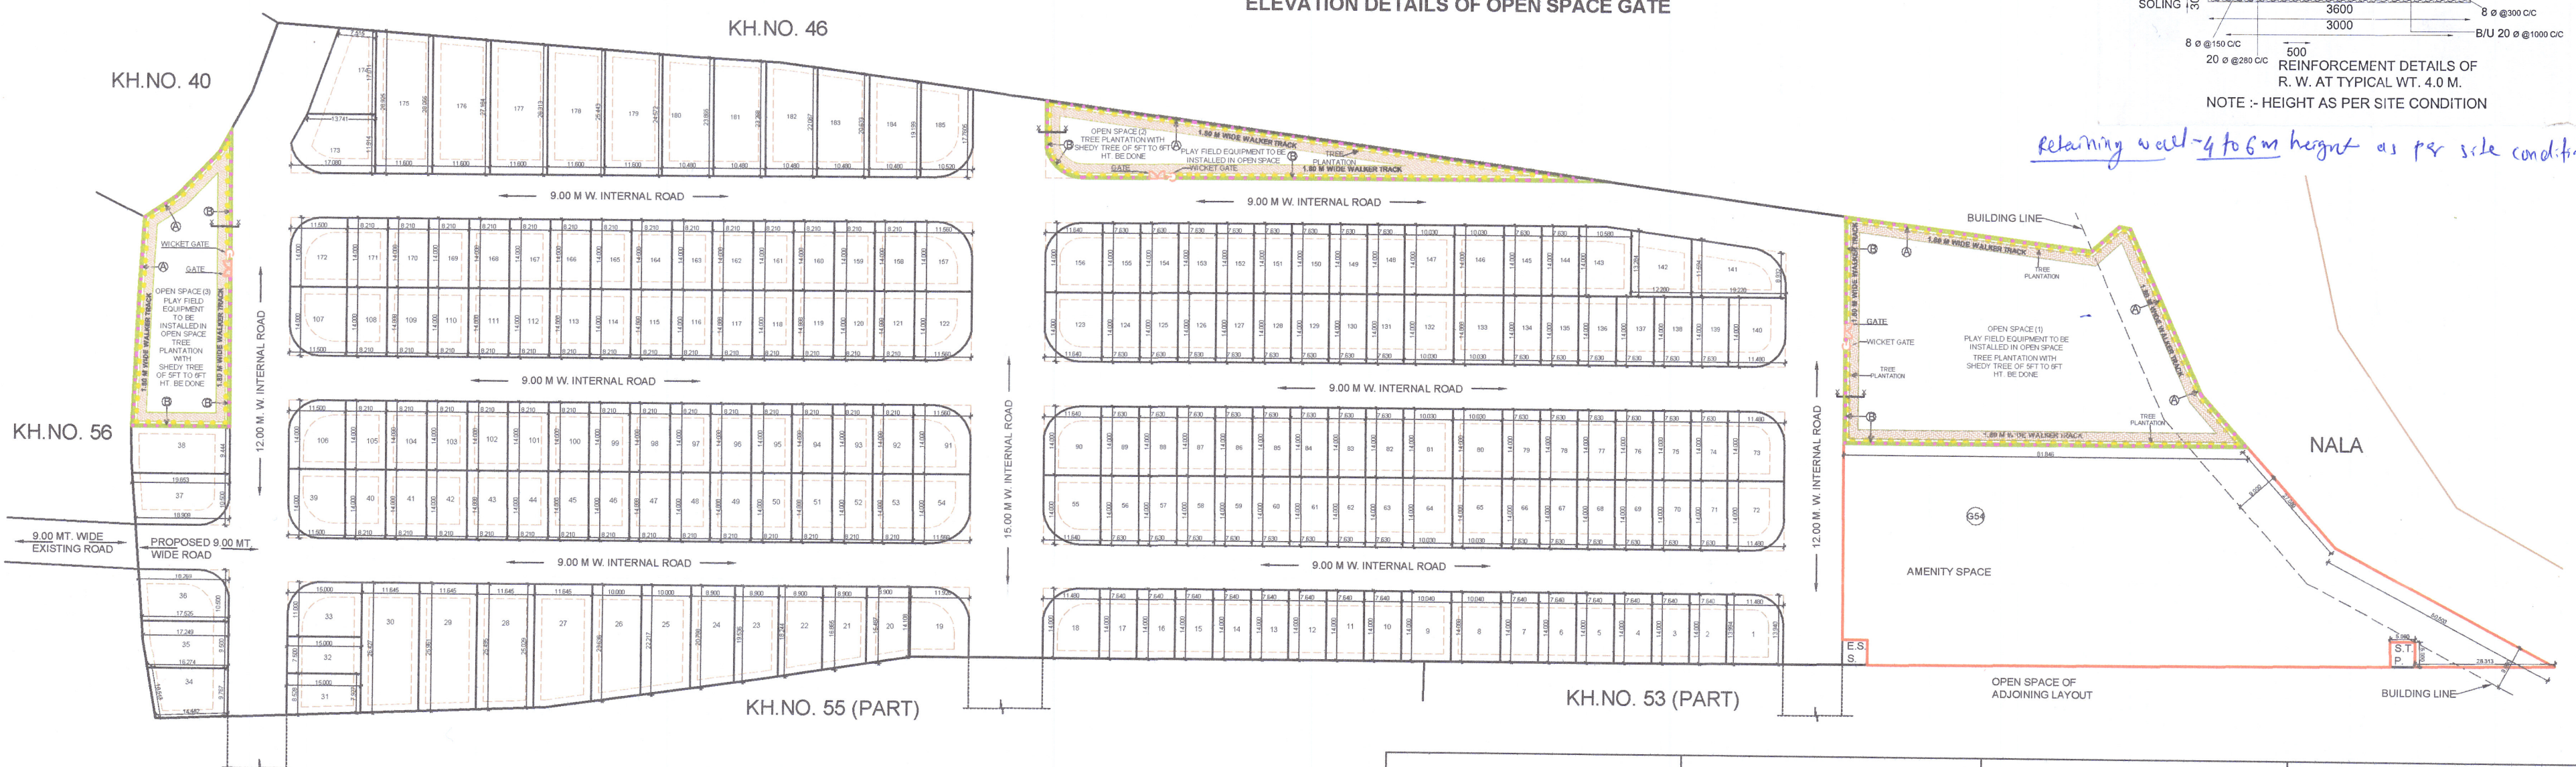
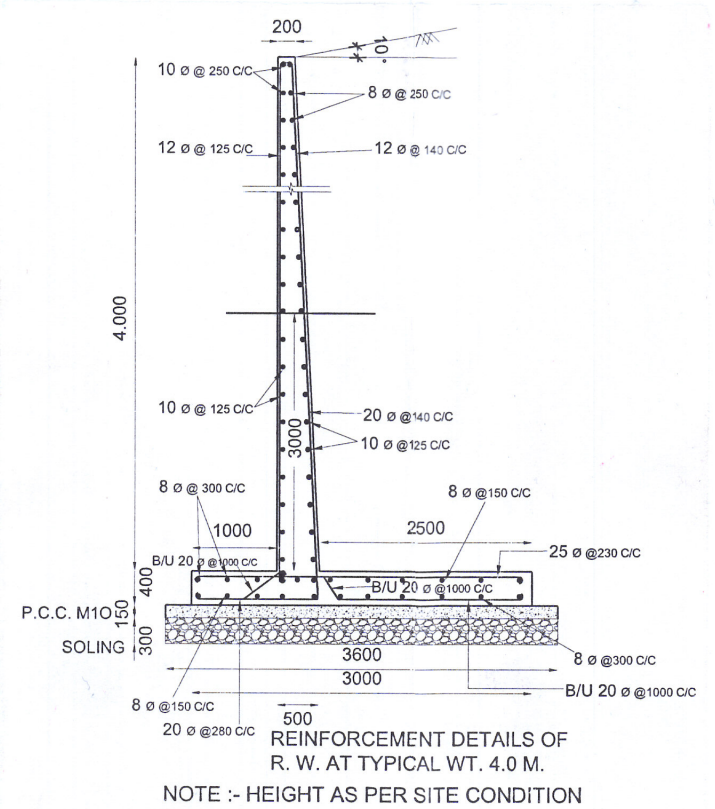
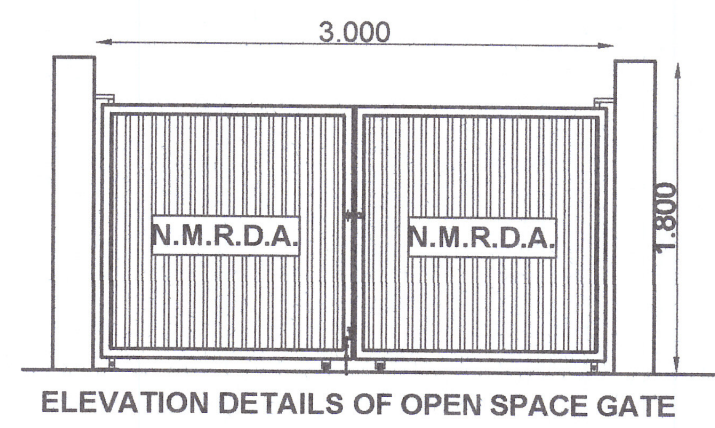
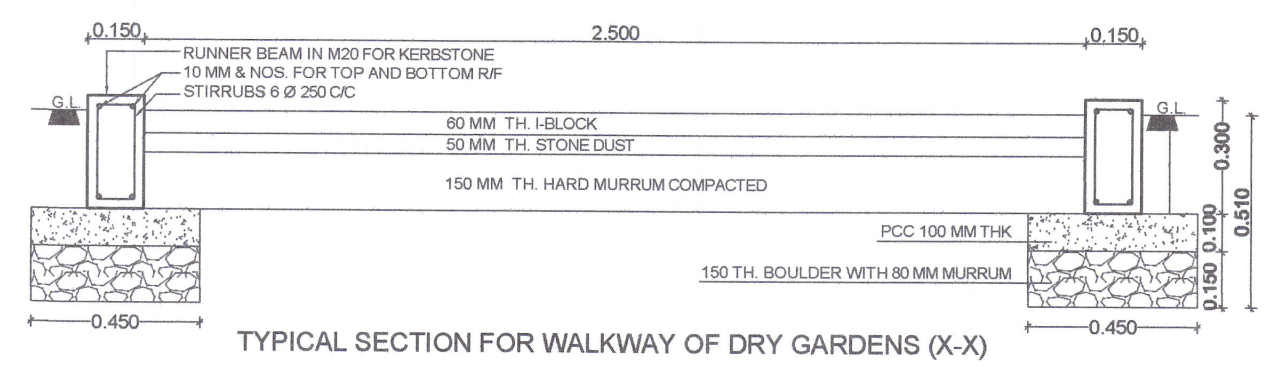
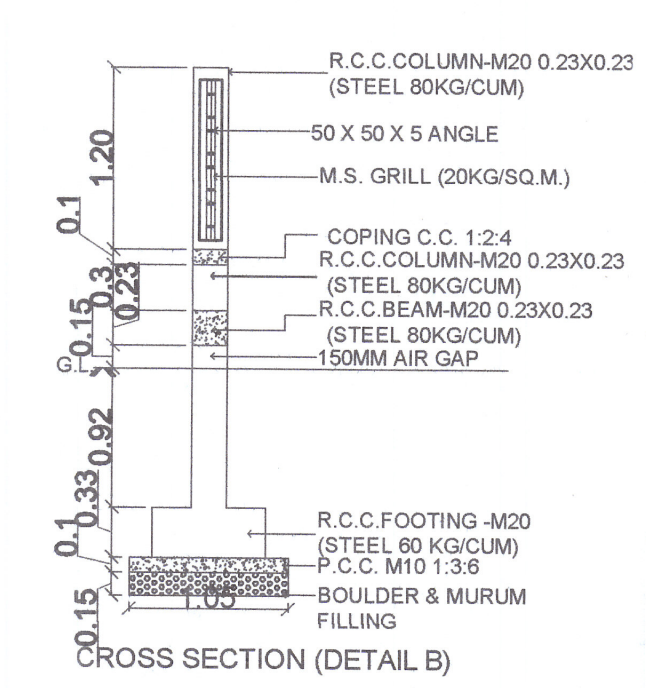
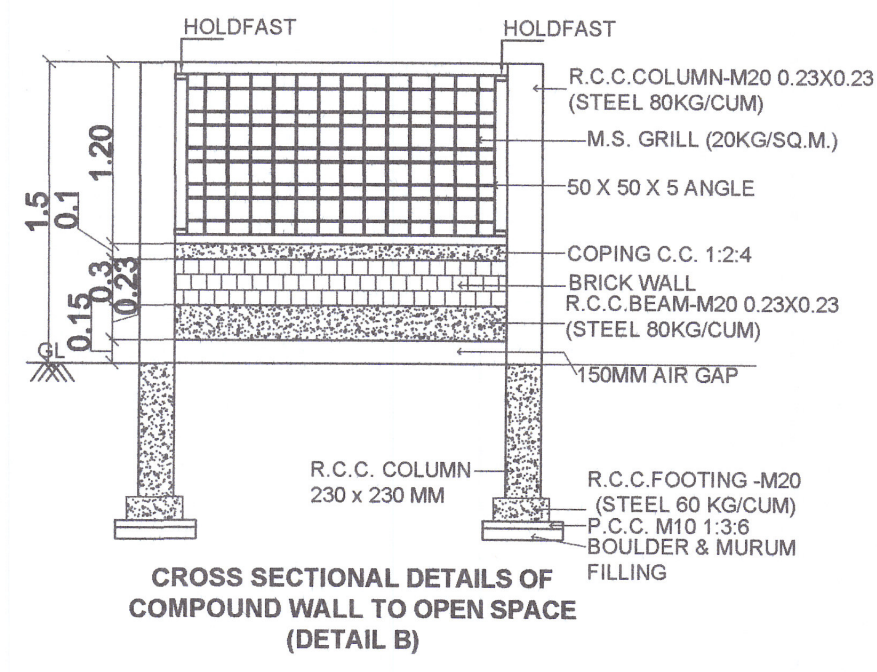


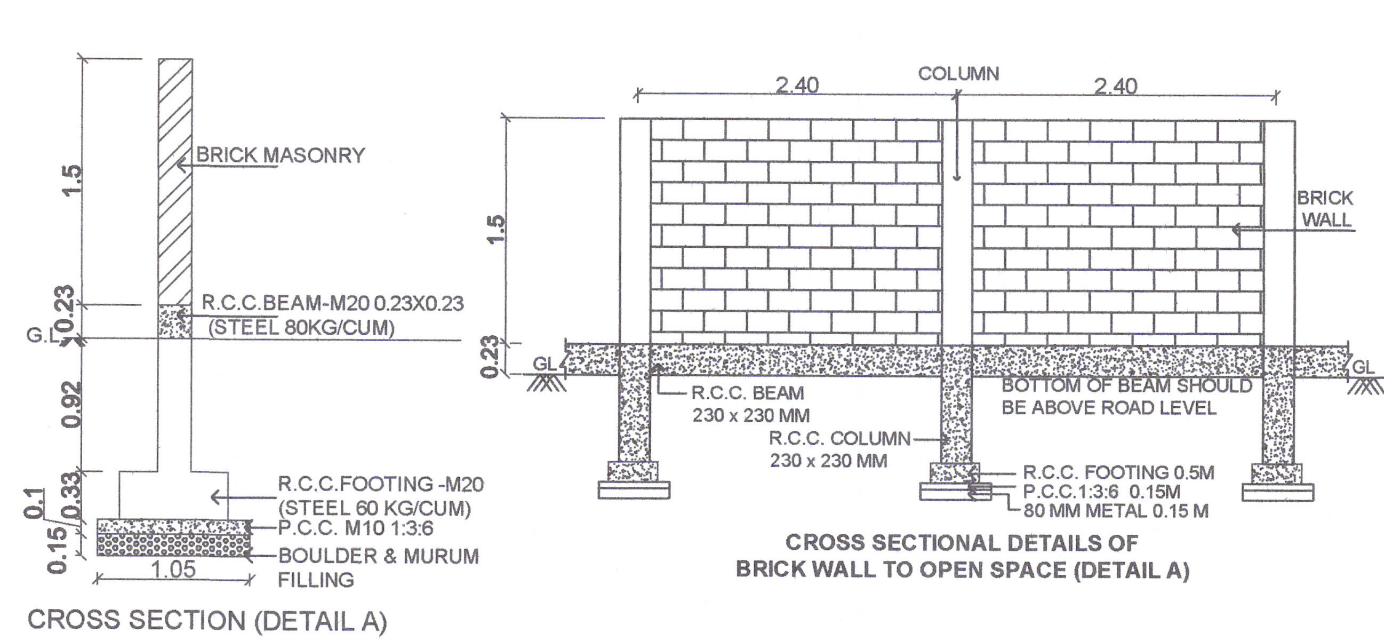

COMPOUND WALL TO OPEN SPACE PLAN
SCALE : N.T.S.

DRAWING SHEET NO. 01
PROPOSED COMPOUND WALL TO OPEN SPACE PLAN FOR RESIDENTIAL LAYOUT
PLAN ON KH. NO. - 54, P.H. NO. - 36,
MOUZA - KALAMNA, TAH. - NAGPUR
(GRAMIN), DIST. - NAGPUR.
BELONGING TO :-
TECHOPS INFRASTRUCTURE PVT. LTD. NAGPUR
THROUGH ITS DIRECTORS
1) SHRI. ANIL MADHUKAR KALE
2) SHRI. JEEVAN GULABRAO GHIME
3) SHRI. VILAS MAHADEORAO HARDE
4) SHRI. ISHAN RAVINDRA BARAI
5) SHRI. NARENDRA TEJRAMJI DAKHALE

LEGEND
OPEN SPACE COMPOUND SHOWN IN
WICKET GATE SHOWN IN

OWNER
TECHOPS INFRASTRUCTURE PVT. LTD.
NAGPUR THROUGH ITS DIRECTORS
1) SHRI. ANIL MADHUKAR KALE
2) SHRI. JEEVAN GULABRAO GHIME
3) SHRI. VILAS MAHADEORAO HARDE
4) SHRI. ISHAN RAVINDRA BARAI
5) SHRI. NARENDRA TEJRAMJI DAKHALE

ARCHITECT
ARCHITECT
C.D. Giripunje
C.A./2001/27832
N.I.T. No.1321
N.M.C. No.R-198

Superintending Engineer
Nagpur Metropolitan Region Development Authority
Executive Engineer
Nagpur Metropolitan Region Development Authority
Assistant Engineer (South)
Nagpur Metropolitan Region Development Authority
Assistant Engineer-I/ Junior, Engineer (S)
Nagpur Metropolitan Region Development Authority

JOB NO. DRAWING NO. SCALE DRAWN BY CHECKED BY
LAYOUT / 01 N.T.S. KARTIK CHANDU SIR
VISTAAR
ARCHITECT, INTERIOR DESIGNER, PLANNER,
LANDSCAPE ARCHITECT, P.M.C.
VISTAAR HEIGHTS, 4TH FLOOR, PLOT NO. 146-151,
DHRAMPETH, NAGPUR - 440010.
MOB. NO. : 9422103220
EMAIL : chandut186@gmail.com