


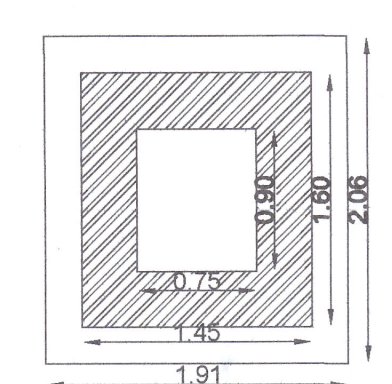


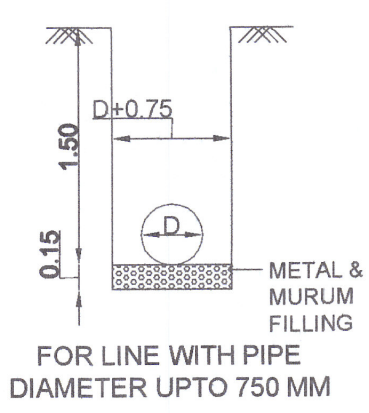


FOR PIPES DIAMETER ABOVE 450 MM TO 600 MM UPTO DEPTH OF 1.5 M (C1)

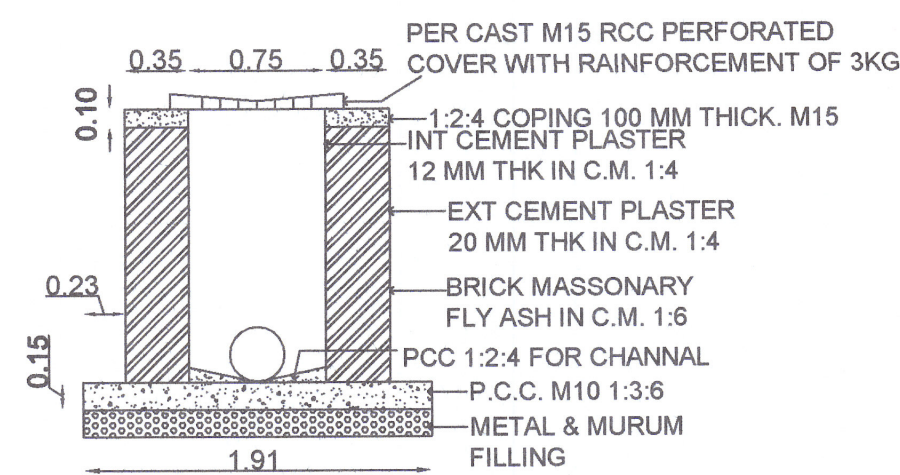




FOR LINE WITH PIPE DIAMETER UPTO 750 MM

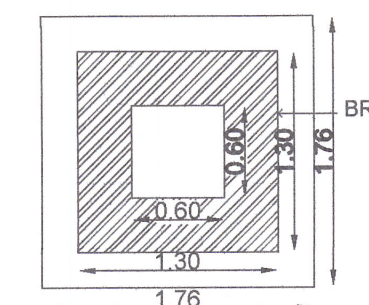

FOR PIPES DIAMETER UPTO 450mm UPTO DEPTH OF 1.5 M (C2)

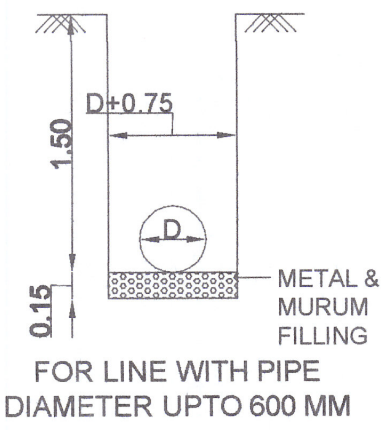

FOR LINE WITH PIPE DIAMETER UPTO 600 MM

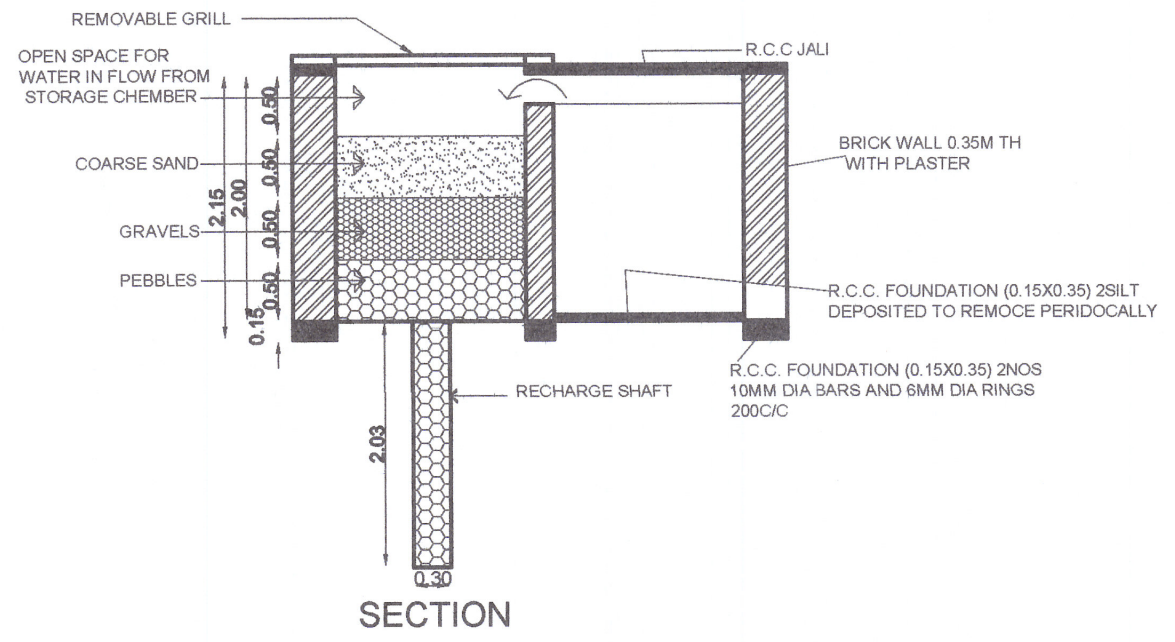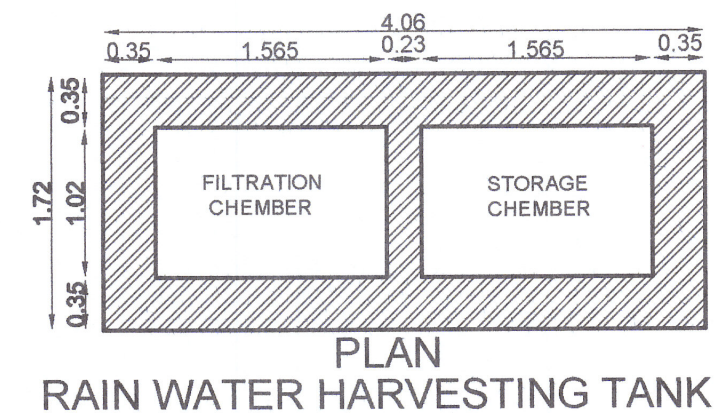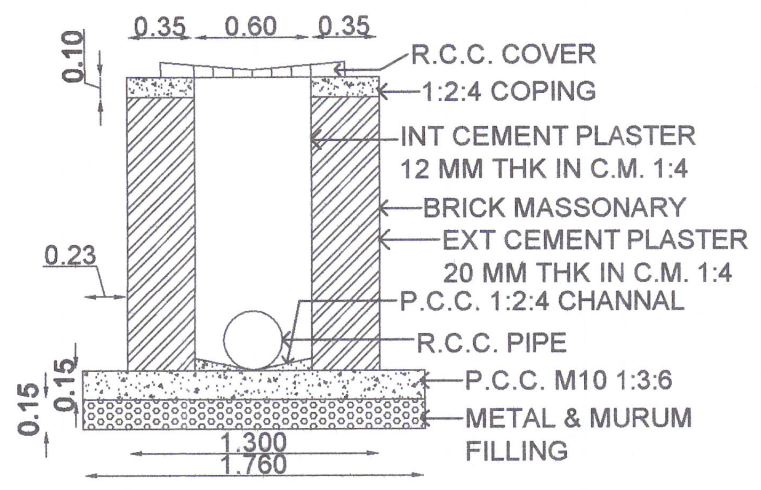


DRAWING SHEET NO. 04
PROPOSED STORM WATER DRAIN LINE PLAN FOR RESIDENTIAL LAYOUT PLAN ON KH. NO.- 54, P.H. NO.- 36, MOUZA - KALAMNA, TAH. - NAGPUR (GRAMIN), DIST.- NAGPUR.
BELONGING TO :-
TECHOPS INFRASTRUCTURE PVT. LTD. NAGPUR THROUGH ITS DIRECTORS
1) SHRI. ANIL MADHUKAR KALE
2) SHRI. JEEVAN GULABRAO GHIME
3) SHRI. VILAS MAHADEORAO HARDE
4) SHRI. ISHAN RAVINDRA BARAI
5) SHRI. NARENDRA TEJRAMJI DAKHALE

LEGEND	SYMBOL
WATER INTAKE CHAMBER WITH RCC - (C1) COVER SIZE 0.75 x 0.90	
WATER INTAKE CHAMBER WITH RCC - (C2) COVER SIZE 0.60 x 0.60	
STORM DRAIN LINE SHOWN IN (300 mm DIA R.C.C. PIPE)	
STORM DRAIN LINE SHOWN IN (450 mm DIA R.C.C. PIPE)	
RAIN WATER HARVESTING TANK	
SLOPE ARROW	

OWNER
TECHOPS INFRASTRUCTURE PVT. LTD. NAGPUR THROUGH ITS DIRECTORS
1) SHRI. ANIL MADHUKAR KALE
2) SHRI. JEEVAN GULABRAO GHIME
3) SHRI. VILAS MAHADEORAO HARDE
4) SHRI. ISHAN RAVINDRA BARAI
5) SHRI. NARENDRA TEJRAMJI DAKHALE

ARCHITECT
C.D. Giripunje
C.A./2001/27832
N.I.T. No.1321
N.M.C. No.R-198

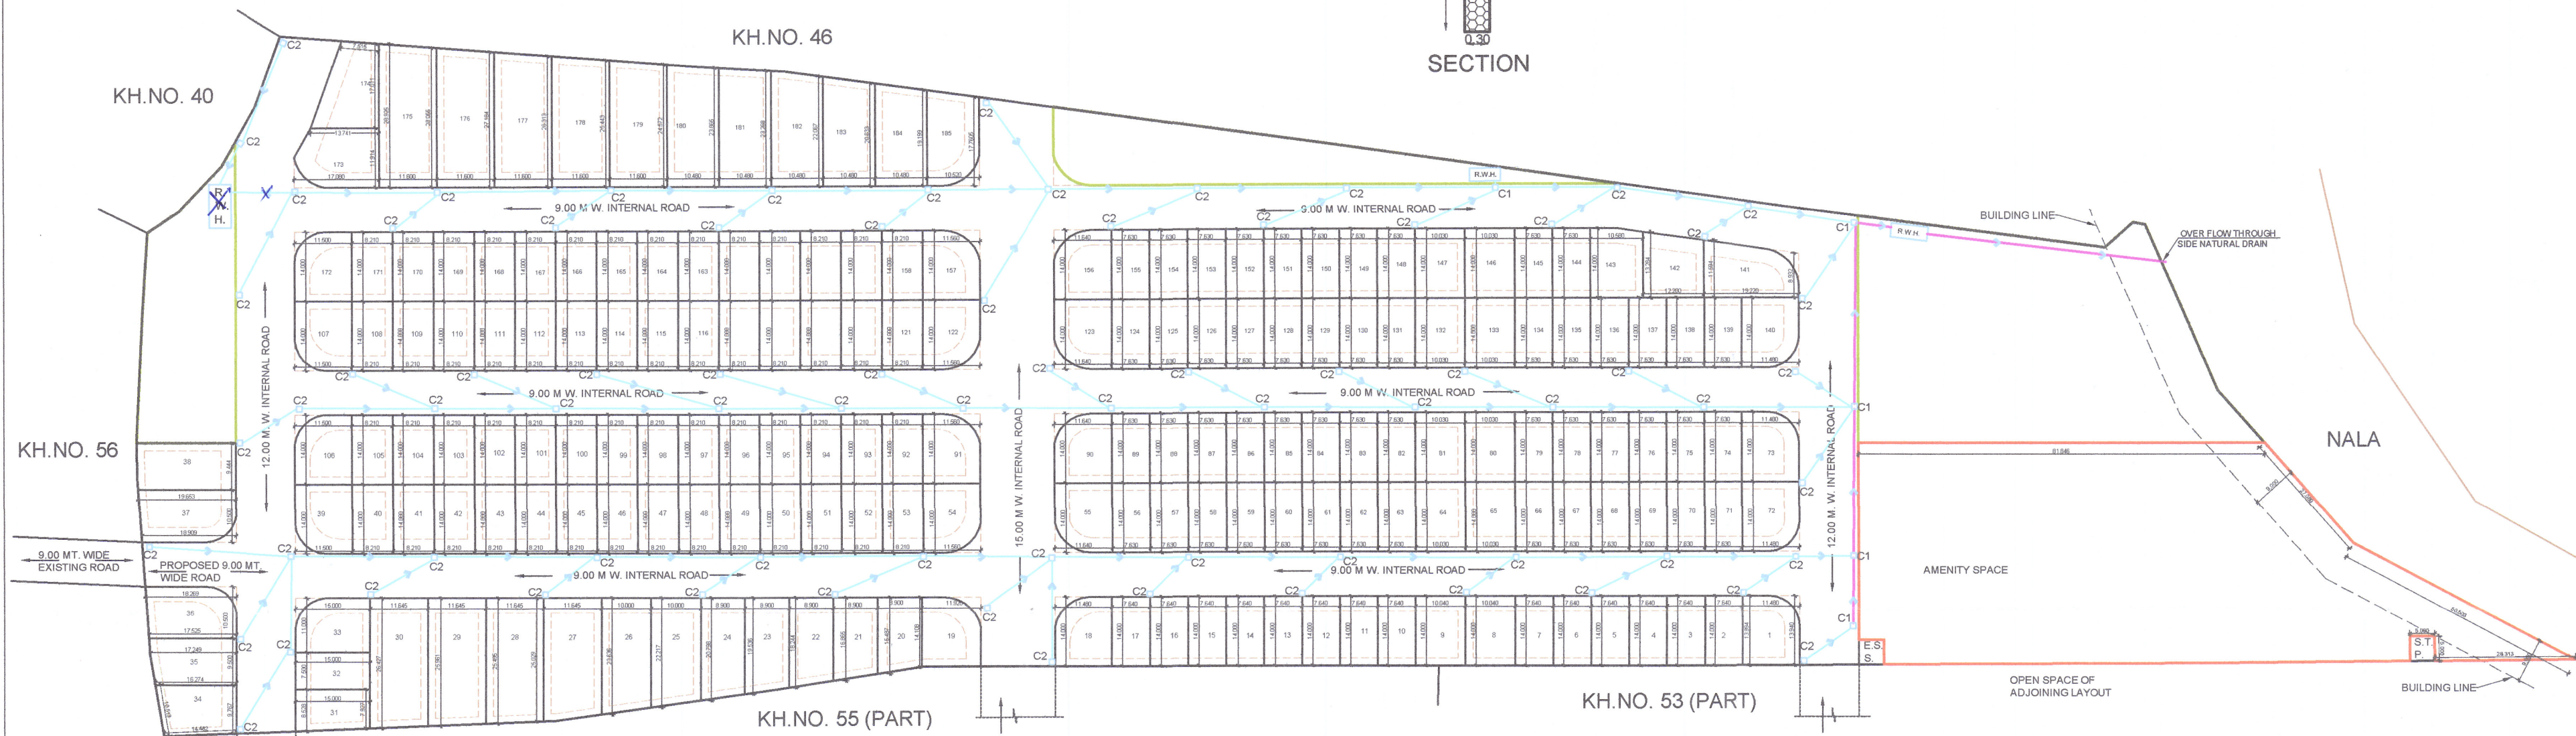

STORM WATER DRAIN LINE PLAN
SCALE : 1:1000

 Superintending Engineer Nagpur Metropolitan Region Development Authority	 Executive Engineer Nagpur Metropolitan Region Development Authority	 Assistant Engineer (South) Nagpur Metropolitan Region Development Authority	 Junior Engineer (South) Nagpur Metropolitan Region Development Authority
SUPERINTENDING ENGINEER	EXECUTIVE ENGINEER (N.M.R.D.A.)	ASSISTANT ENGINEER - I (N.M.R.D.A.)	JUNIOR ENGINEER (N.M.R.D.A.)

JOB NO.	DRAWING NO.	SCALE	DRAWN BY	CHECKED BY
	LAYOUT / 01	N.T.S.	KARTIK	CHANDU SIR
VISTAAR ARCHITECT, INTERIOR DESIGNER, PLANNER, LANDSCAPE ARCHITECT, P.M.C., OPP. GAJANAN MAHARAJ MANDIR, ZENDA CHOWK, DHARMAPETH, NAGPUR - 440010. MOB. NO. : 9422103220 EMAIL : chandur1885@gmail.com				