



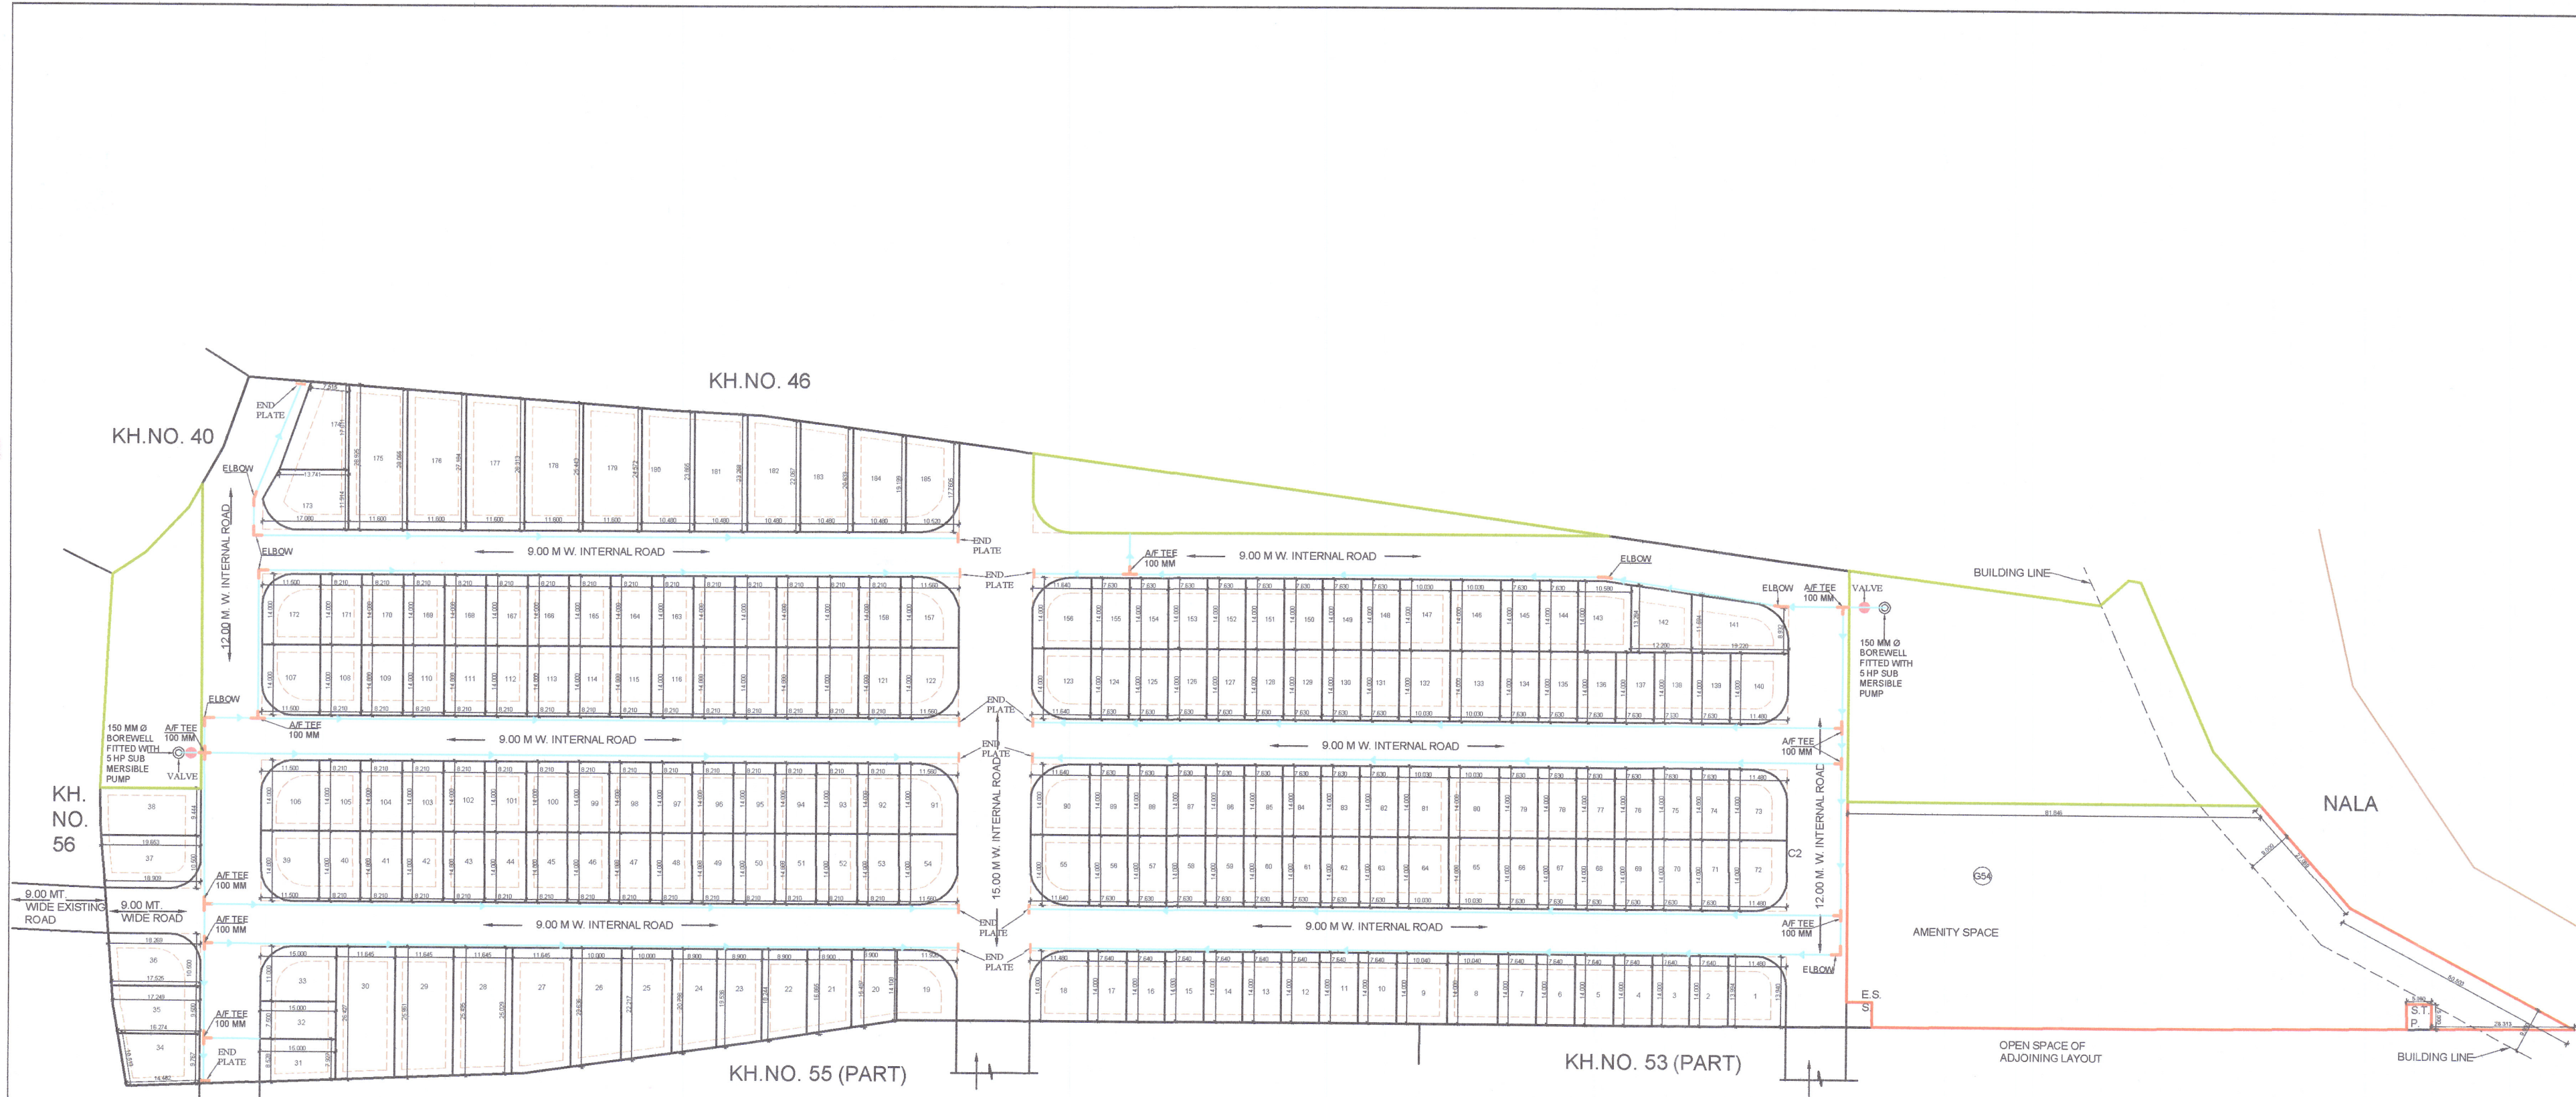

WATER PIPE LINE PLAN
SCALE : N.T.S.

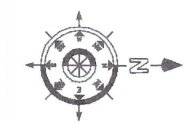

DRAWING SHEET NO. 05
PROPOSED WATER PIPE LINE PLAN
FOR RESIDENTIAL LAYOUT PLAN ON
KH. NO.- 54, P.H. NO.- 36, MOUZA - KALAMNA,
TAH. - NAGPUR (GRAMIN),DIST.- NAGPUR.
BELONGING TO :-
TECHOPS INFRASTRUCTURE PVT. LTD. NAGPUR
THROUGH ITS DIRECTORS
1) SHRI. ANIL MADHUKAR KALE
2) SHRI. JEEVAN GULABRAO GHIME
3) SHRI. VILAS MAHADEORAO HARDE
4) SHRI. ISHAN RAVINDRA BARAI
5) SHRI. NARENDRA TEJRAMJI DAKHALE

LEGEND	SYMBOL
WATER PIPE LINE 110MM DIA	
H.D.P.E. PIPE	
WELL	
SLOPE ARROW	
SLUICE VALVE Ø 100MM DIA.	
END PLATE 100MM	
A/F TEE 100 MM	
ELBOW	
5 HP SUB MERSIBLE PUMP	

OWNER
TECHOPS INFRASTRUCTURE PVT. LTD. NAGPUR THROUGH
ITS DIRECTORS
1) SHRI. ANIL MADHUKAR KALE
2) SHRI. JEEVAN GULABRAO GHIME
3) SHRI. VILAS MAHADEORAO HARDE
4) SHRI. ISHAN RAVINDRA BARAI
5) SHRI. NARENDRA TEJRAMJI DAKHALE

ARCHITECT
ARCHITECT
C.D. Giripunje
C.A./2001/27832
N.I.T. No.1321
N.M.C. No.R-198
JOB NO. DRAWING NO. SCALE DRAWN BY CHECKED BY
LAYOUT /01 N.T.S. MADHUR CHANDU SIR
VISTAAR
ARCHITECT, INTERIOR DESIGNER, PLANNER,
LANDSCAPE ARCHITECT, P.M.C.,
VISTAAR HEIGHTS, 4TH FLOOR, PLOT NO. 146-151,
OPP. GAJANAN MAHARAJ MANDIR, ZENDA CHOWK,
DHARMPEETH, NAGPUR - 440010.
MOB. NO. : 9422103220
EMAIL : chandur1865@gmail.com

 Superintending Engineer Nagpur Metropolitan Region Development Authority	 Executive Engineer Nagpur Metropolitan Region Development Authority	 Assistant Engineer (South) Nagpur Metropolitan Region Development Authority	 Assistant Engineer (Junior), Engineer (South) Nagpur Metropolitan Region Development Authority
SUPERINTENDING ENGINEER	EXECUTIVE ENGINEER (N.M.R.D.A.)	ASSISTANT ENGINEER - I (N.M.R.D.A.)	JUNIOR ENGINEER (N.M.R.D.A.)